



REVISION SCHEDULE		
DELTA	DESCRIPTION	DATE
A	JURISDICTION COMMENTS	10.22.10
1	ADDENDUM #001	11.03.10
2	ADDENDUM #002	11.10.10
B	JURISDICTION COMMENTS	12.17.10
4	PROPOSAL REQUEST 1	04.08.11
C	JURISDICTIONAL RESPONSE 3	02.18.11

BASED ON CRITERIA MASTER ISSUED: TBD
 SUBMITTAL DATES
 OWNER: 08.03.10
 BUILDING DEPT: 08.25.10
 O.T.B.: 10.20.10




MALYANNY G2 ARCHITECTURE
 601 SW 10TH AVE
 PORTLAND, OR 97204
 1.503.223.8800 malynnyg2.com

PROJECT NO. 09-02-02-02
 DRAWN BY: JTY & JL
 CHECKED BY: CM & MN

CONSTRUCTION SET 04.29.2011
 #3134 SAFEMARK HAWTHORNE
 58,869 G.S.F.
 2800 SE HAWTHORNE BLVD.
 PORTLAND, OR

SHEET TITLE
 REFERENCE
 SITE PLAN

SHEET NO.
 A0.0

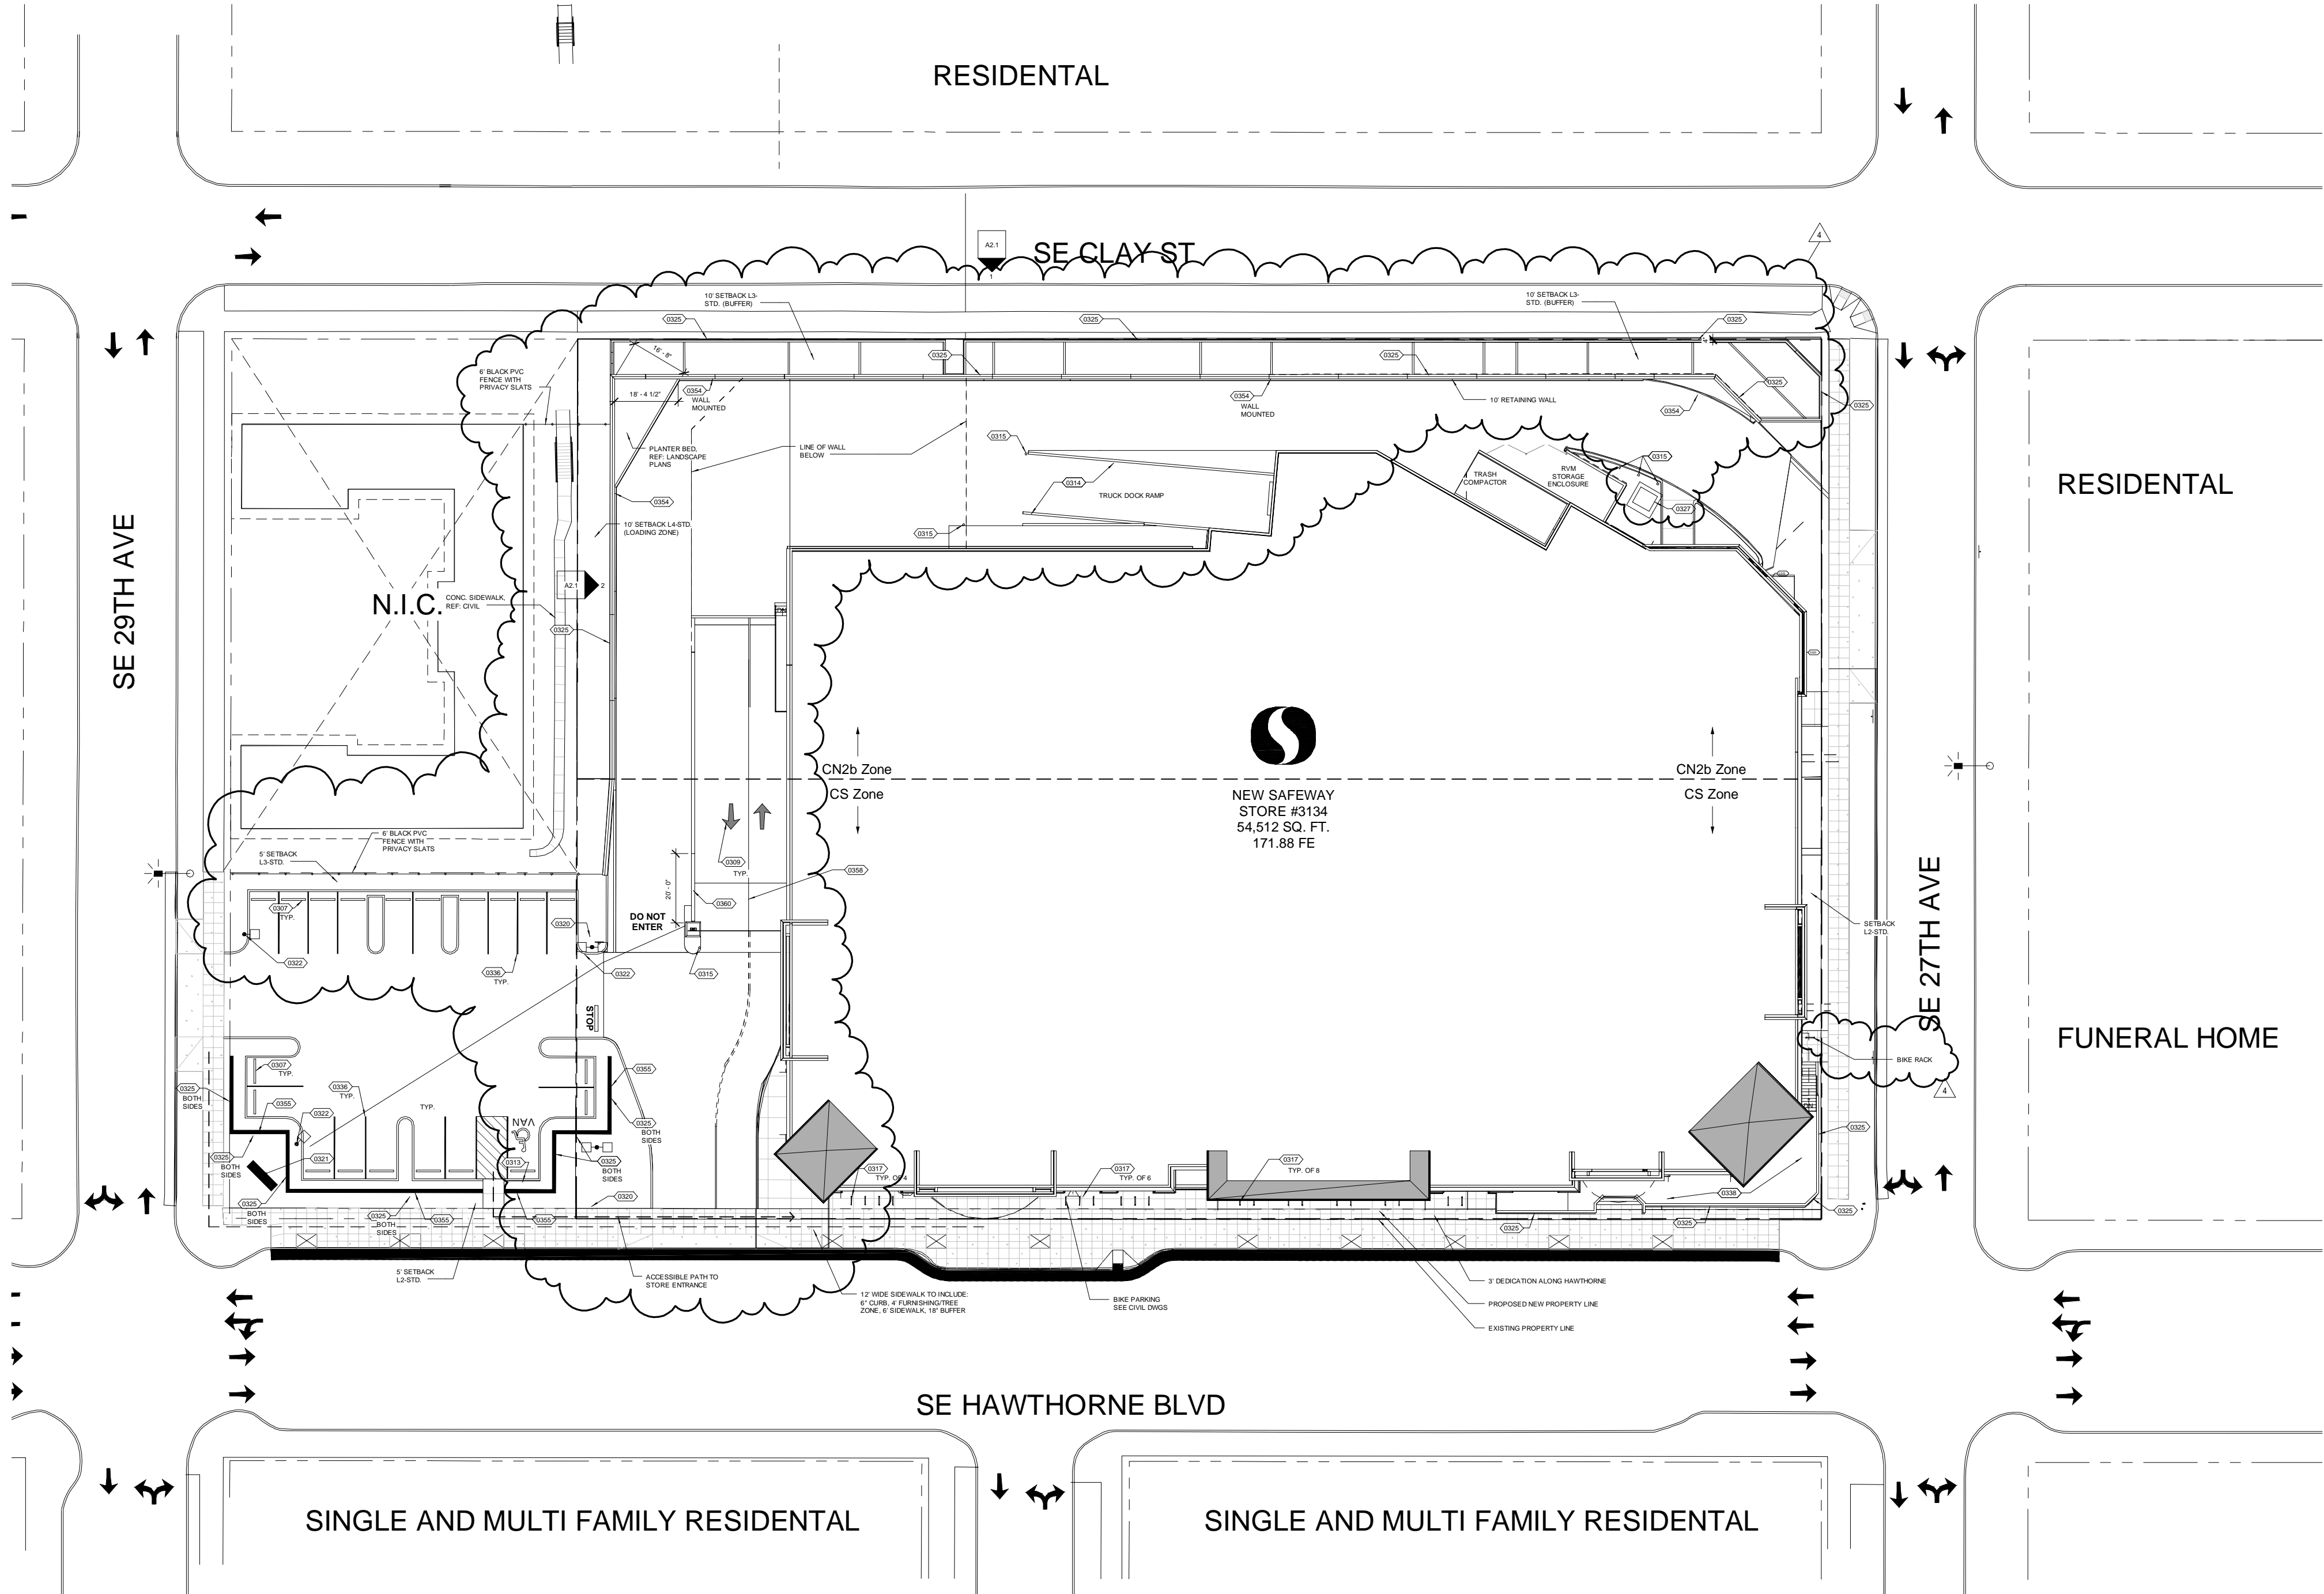

NEW SAFEMARK
 STORE #3134
 54,512 SQ. FT.
 171.88 FE

1 REFERENCE SITE PLAN
 1/8" = 1'-0"

KEYED NOTES	
0307	PRE-CAST CONCRETE WHEEL STOPS, EPOXY ANCHOR TO SLAB/ASPHALT.
0309	PAINTED DIRECTIONAL ARROW - SEE DETAIL A0.1-19
0313	HANDICAP ACCESSIBLE PARKING SIGN, POLE MOUNTED - SEE DETAILS A0.1-04 & 1.1.
0314	CONCRETE CURB ALONG TRUCK DOCK - SEE DETAIL A0.1-2
0315	CONCRETE FILLED STEEL PIPE BOLLARD - SEE DETAIL A0.1-7
0317	STEEL PIPE BIKE RACK AS SPECIFIED.
0320	STOP SIGN - SEE DETAIL A0.1-15
0321	"SAFEMARK" SIGN BY OTHERS
0322	24'-0" HIGH SITE LIGHT POLE - SEE ELECTRICAL DRAWINGS AND DETAIL A0.1-10
0325	GRAFFITI RESISTANT COATING.
0327	ELECTRICAL SERVICE TRANSFORMER - SEE ELECTRICAL DRAWINGS

KEYED NOTES	
0336	PAINT STRIPPING - SEE DETAIL A0.1-9
0338	TABLE, CHAIRS AND UMBRELLA - SEE FIXTURE PLAN DRAWING A6.1
0354	FIRE LANE SIGNAGE - RE: A0.1-16
0355	DECORATIVE WALL - RE: A0.1-21
0363	PAINTED DOUBLE TRAFFIC LINE
0365	VEHICULAR BARRIER - RE: STRUCTURAL TOP OF RETAINING WALL TO BE 8" ABOVE ADJACENT GRADE.

SHEET NOTES	
A	FOR STANDARD POST MOUNTED SIGNAGE RE: A0.1-11.

SITE CRITERIA	
RE: A0.0-1	
SITE AREA:	101,464 G.S.F.
BUILDING AREA:	54,512 G.S.F.
PARKING	
PROVIDED:	
PARKING (AT GRADE)	19 SPACES
PARKING (GARAGE)	113 SPACES
HANDICAP PARKING:	6 SPACES (2 VAN)
TOTAL PARKING:	138 SPACES